


PLAN VIEW



SPACING REQUIREMENTS

DIRECTION OF SURFACE FLOW

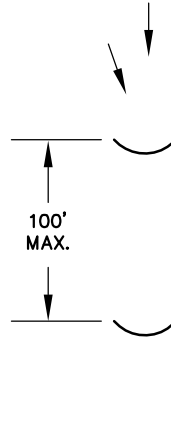

NOTE:
SPACING DISTANCES WILL VARY, BUT ARE NOT TO EXCEED 100 FEET

SIZING REQUIREMENTS: J15, J25

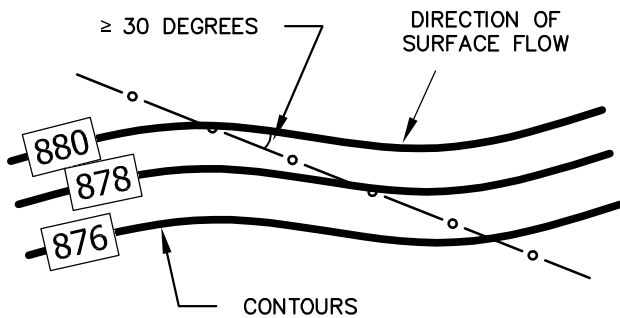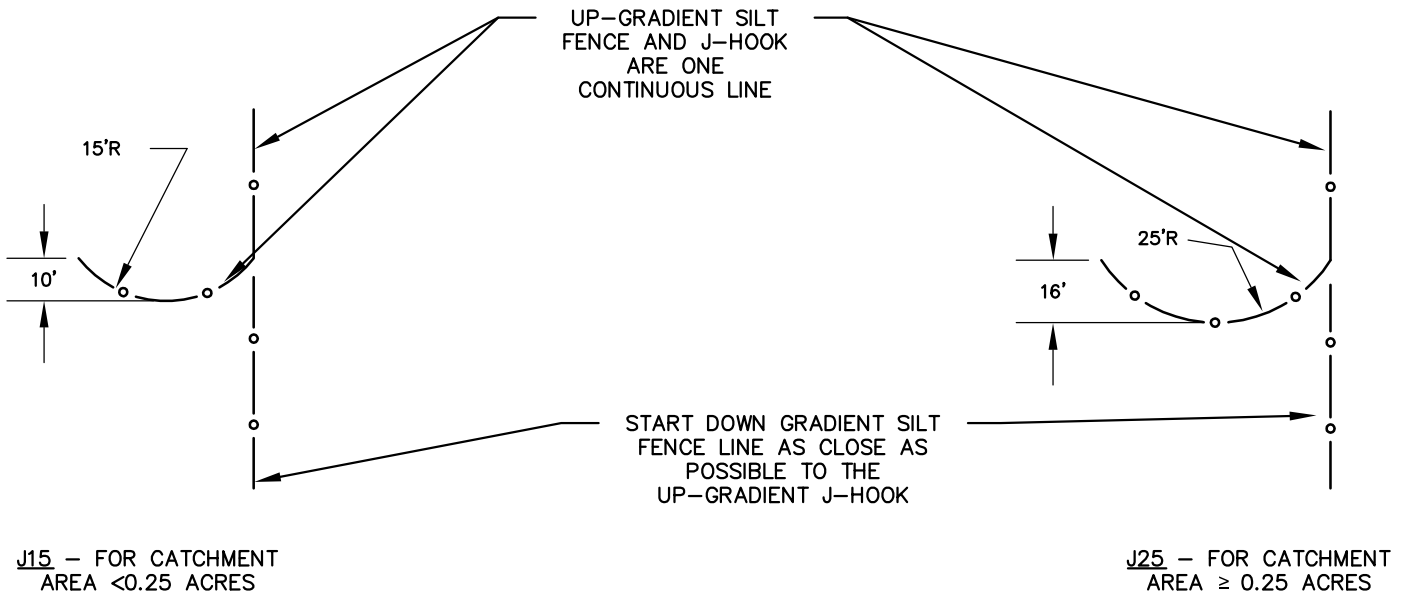

NOTE:
J-HOOKS SHALL BE USED WHEN THE SILT FENCE IS INSTALLED AT AN ANGLE OF 30° OR GREATER FROM PARALLEL TO THE CONTOURS